




TYPE B
GROUND FLOOR

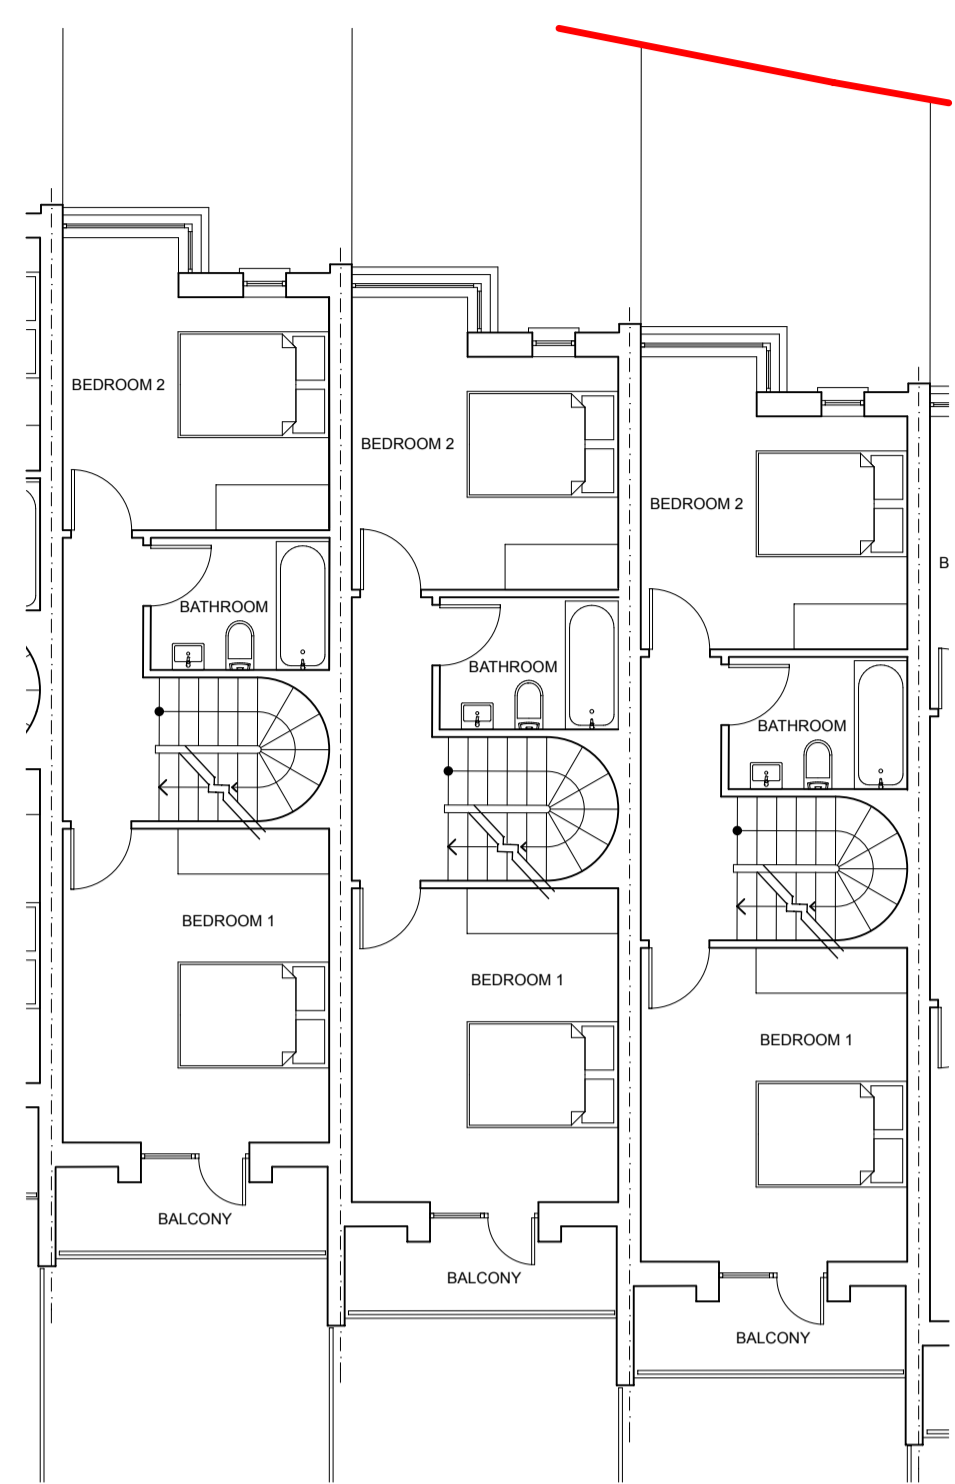


TYPE B
FIRST FLOOR

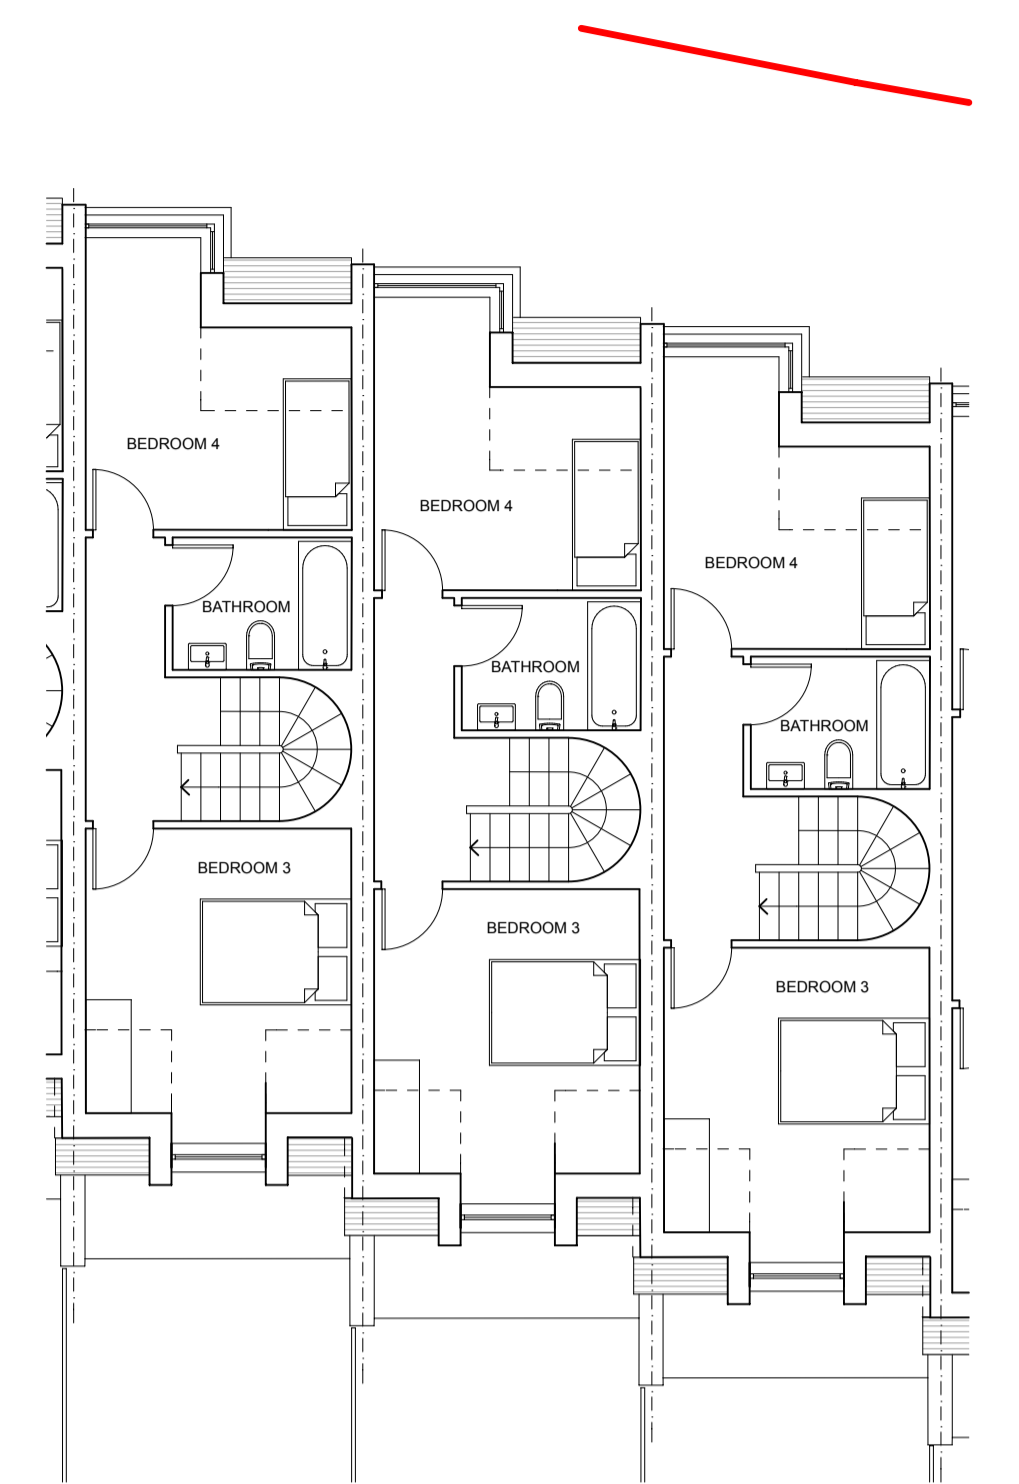


TYPE B
SECOND FLOOR

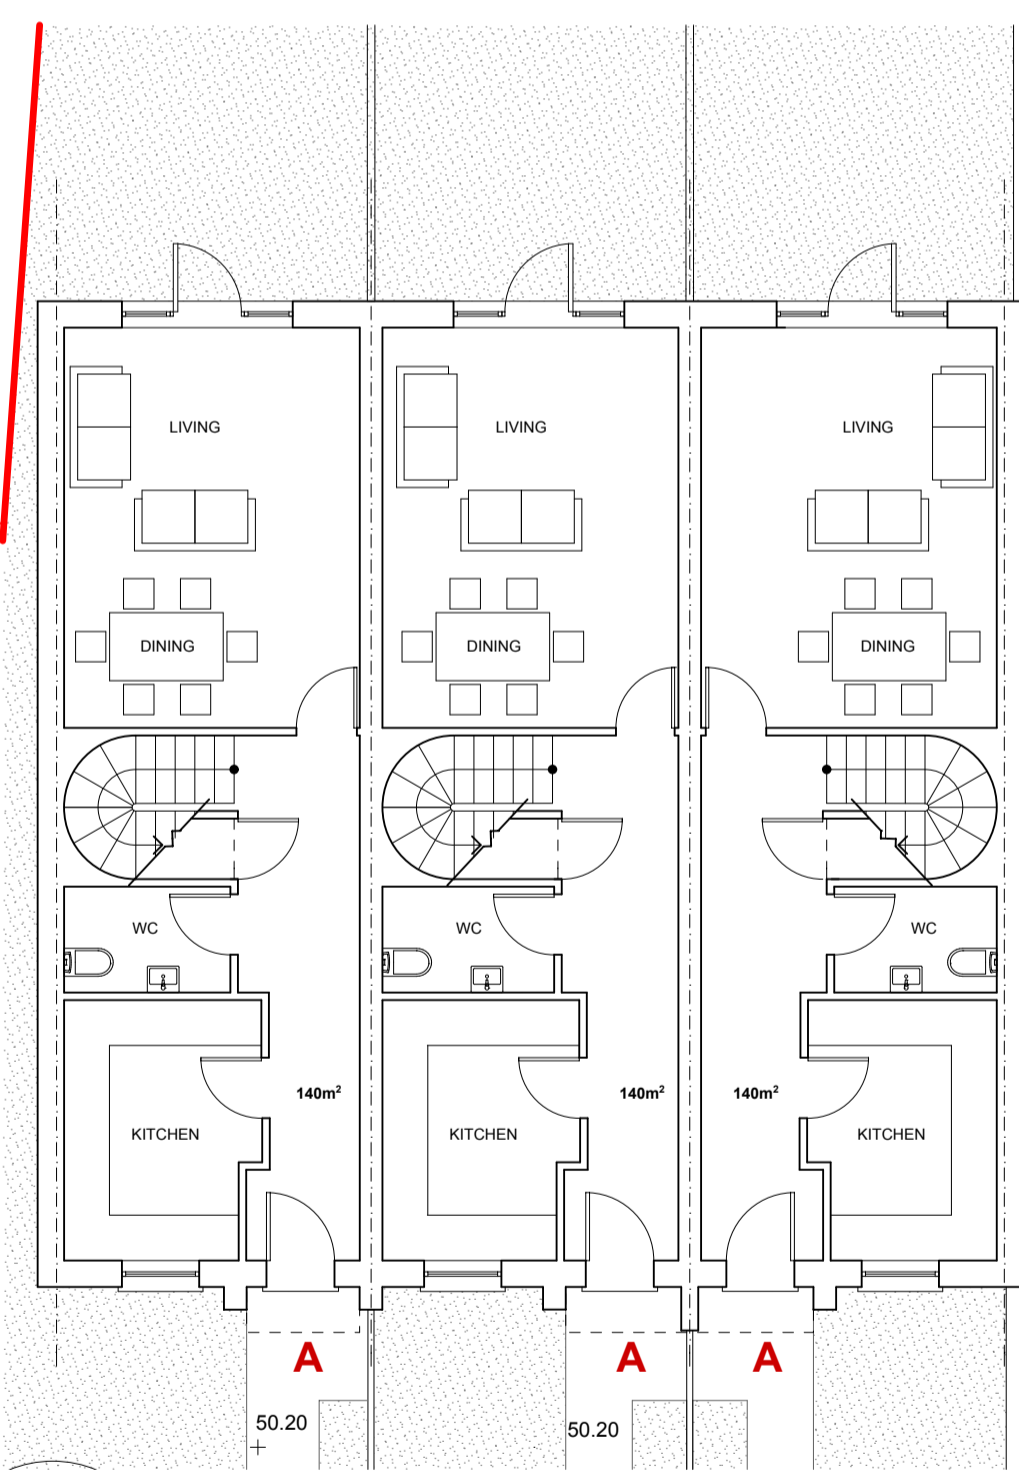


TYPE A
GROUND FLOOR

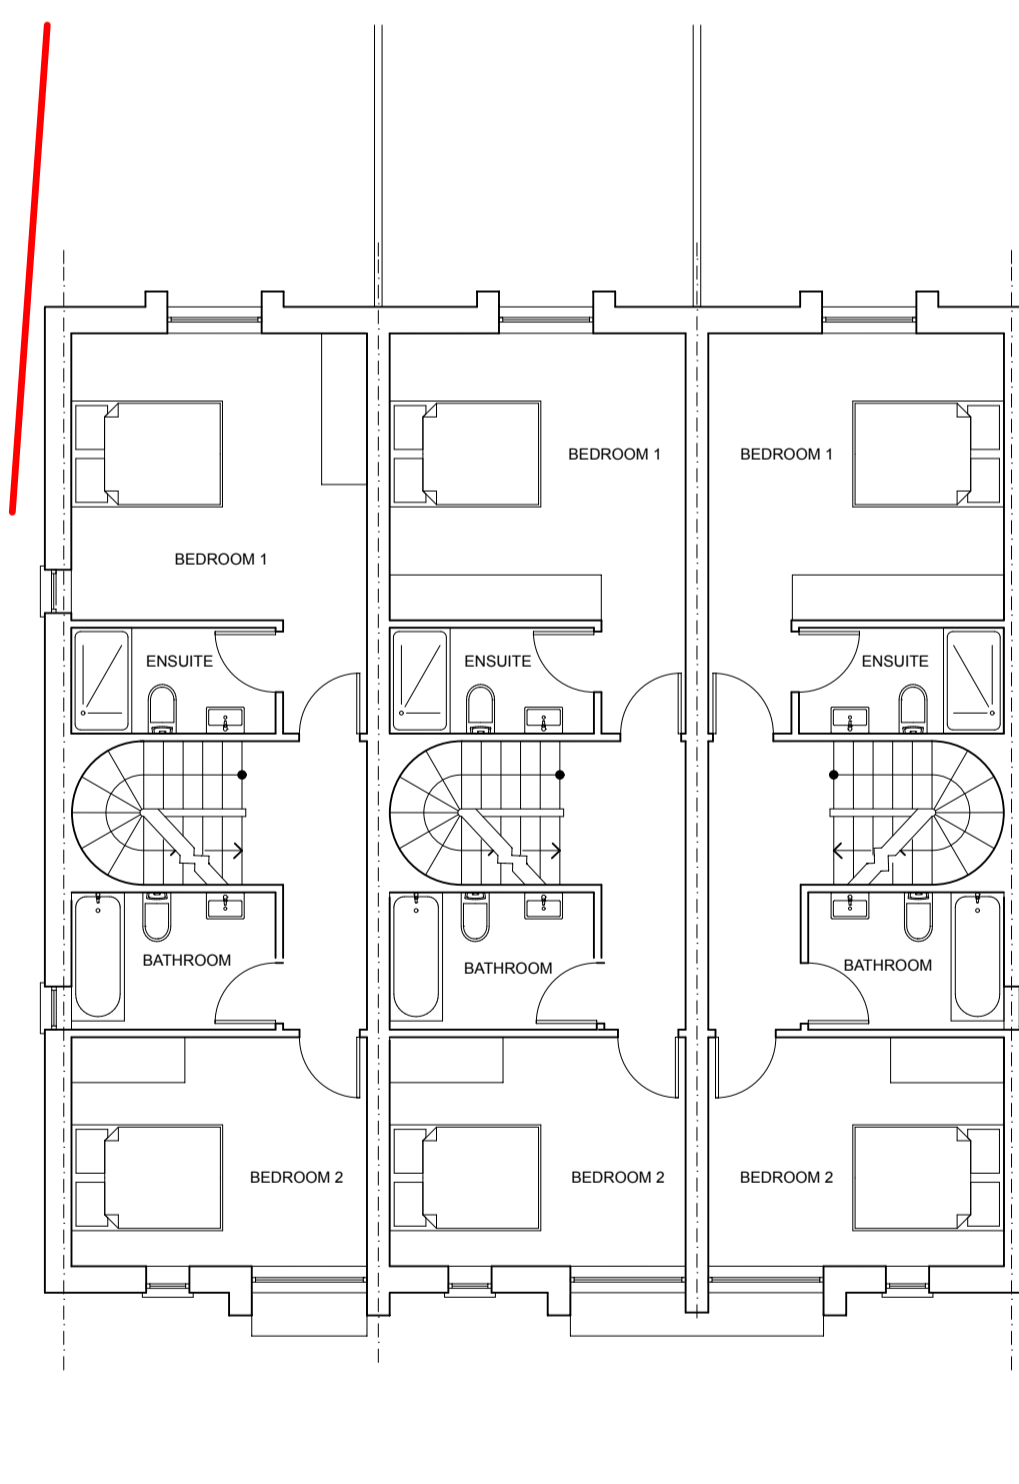

TYPE A
FIRST FLOOR

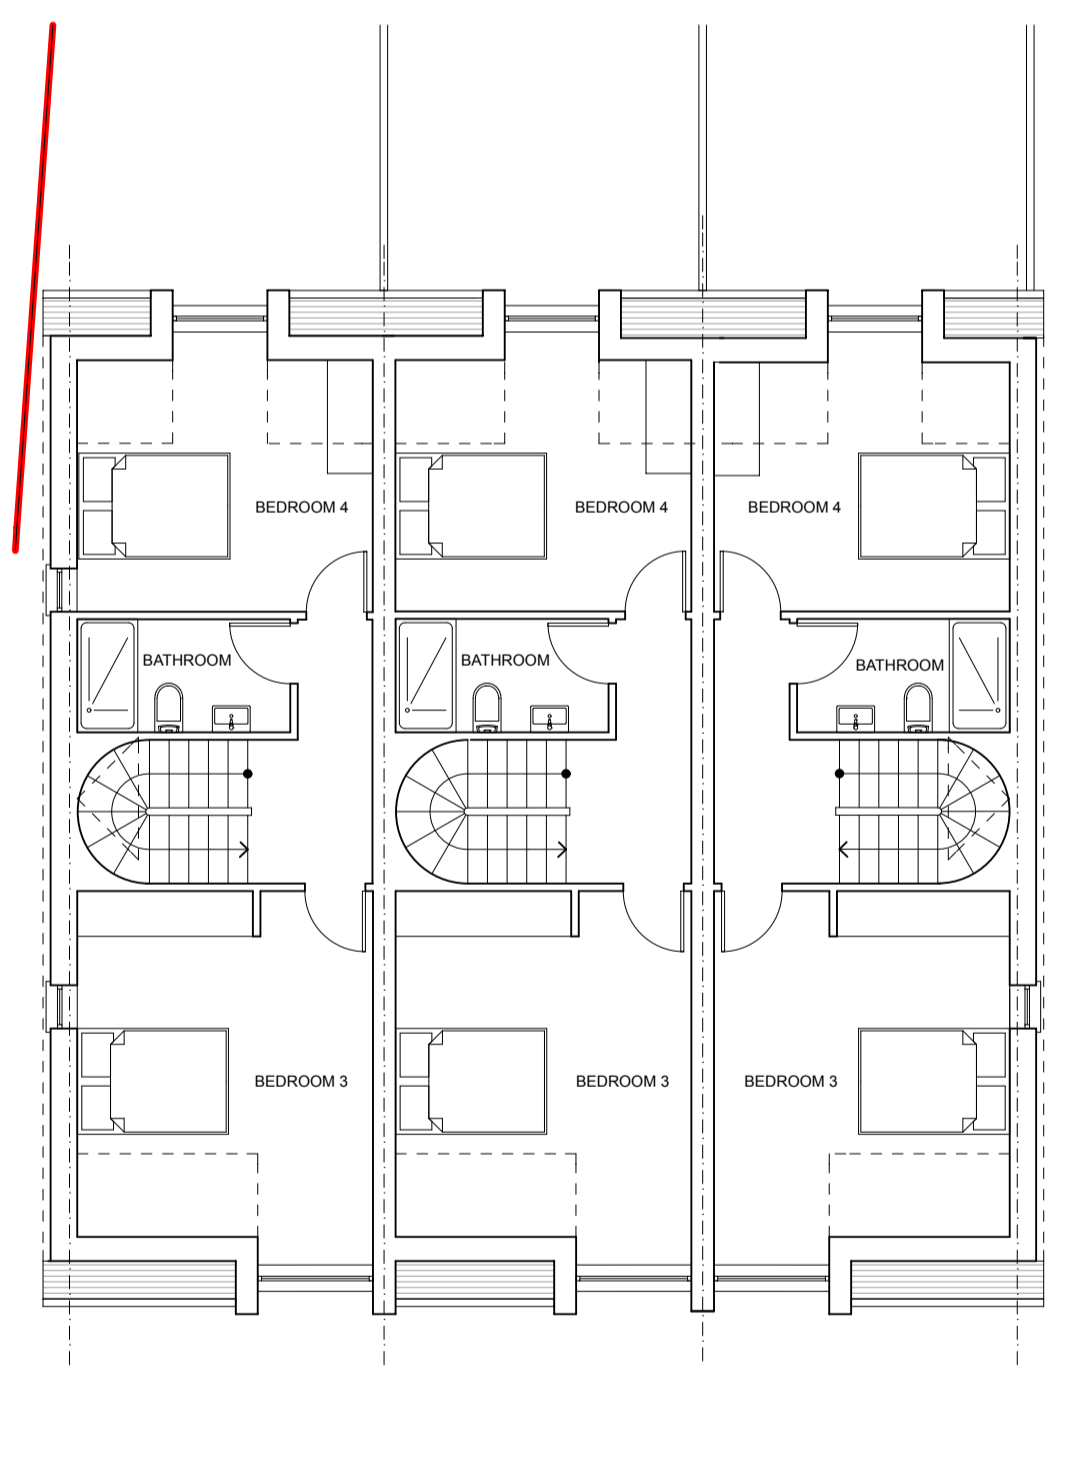

TYPE A
SECOND FLOOR

 

PLANNING

morgan carn partnership architects

Blakers House, 79 Stanford Avenue
Brighton, E Sussex BN1 6FA
t: 01273 55 77 77
f: 01273 55 22 27
e: mcp@morgancarn.com

Scheme: **STATION ROAD, BURGESS HILL** Client: Lehaise, Griston, Cross

Title: **PROPOSED PLANS**

Scale: 1:200, 1:100 @ A1 Drawn By: AJ Drawing Number: 1418-P-101-P5
Date: 30/09/2014 Checked By: LC

SITE PLAN
SCALE 1:200